


**SCHEME THREE:**

RENOVATION:  
8,302 S.F. (TOTAL)

NEW CONSTRUCTION:  
47,939 S.F. (TOTAL)

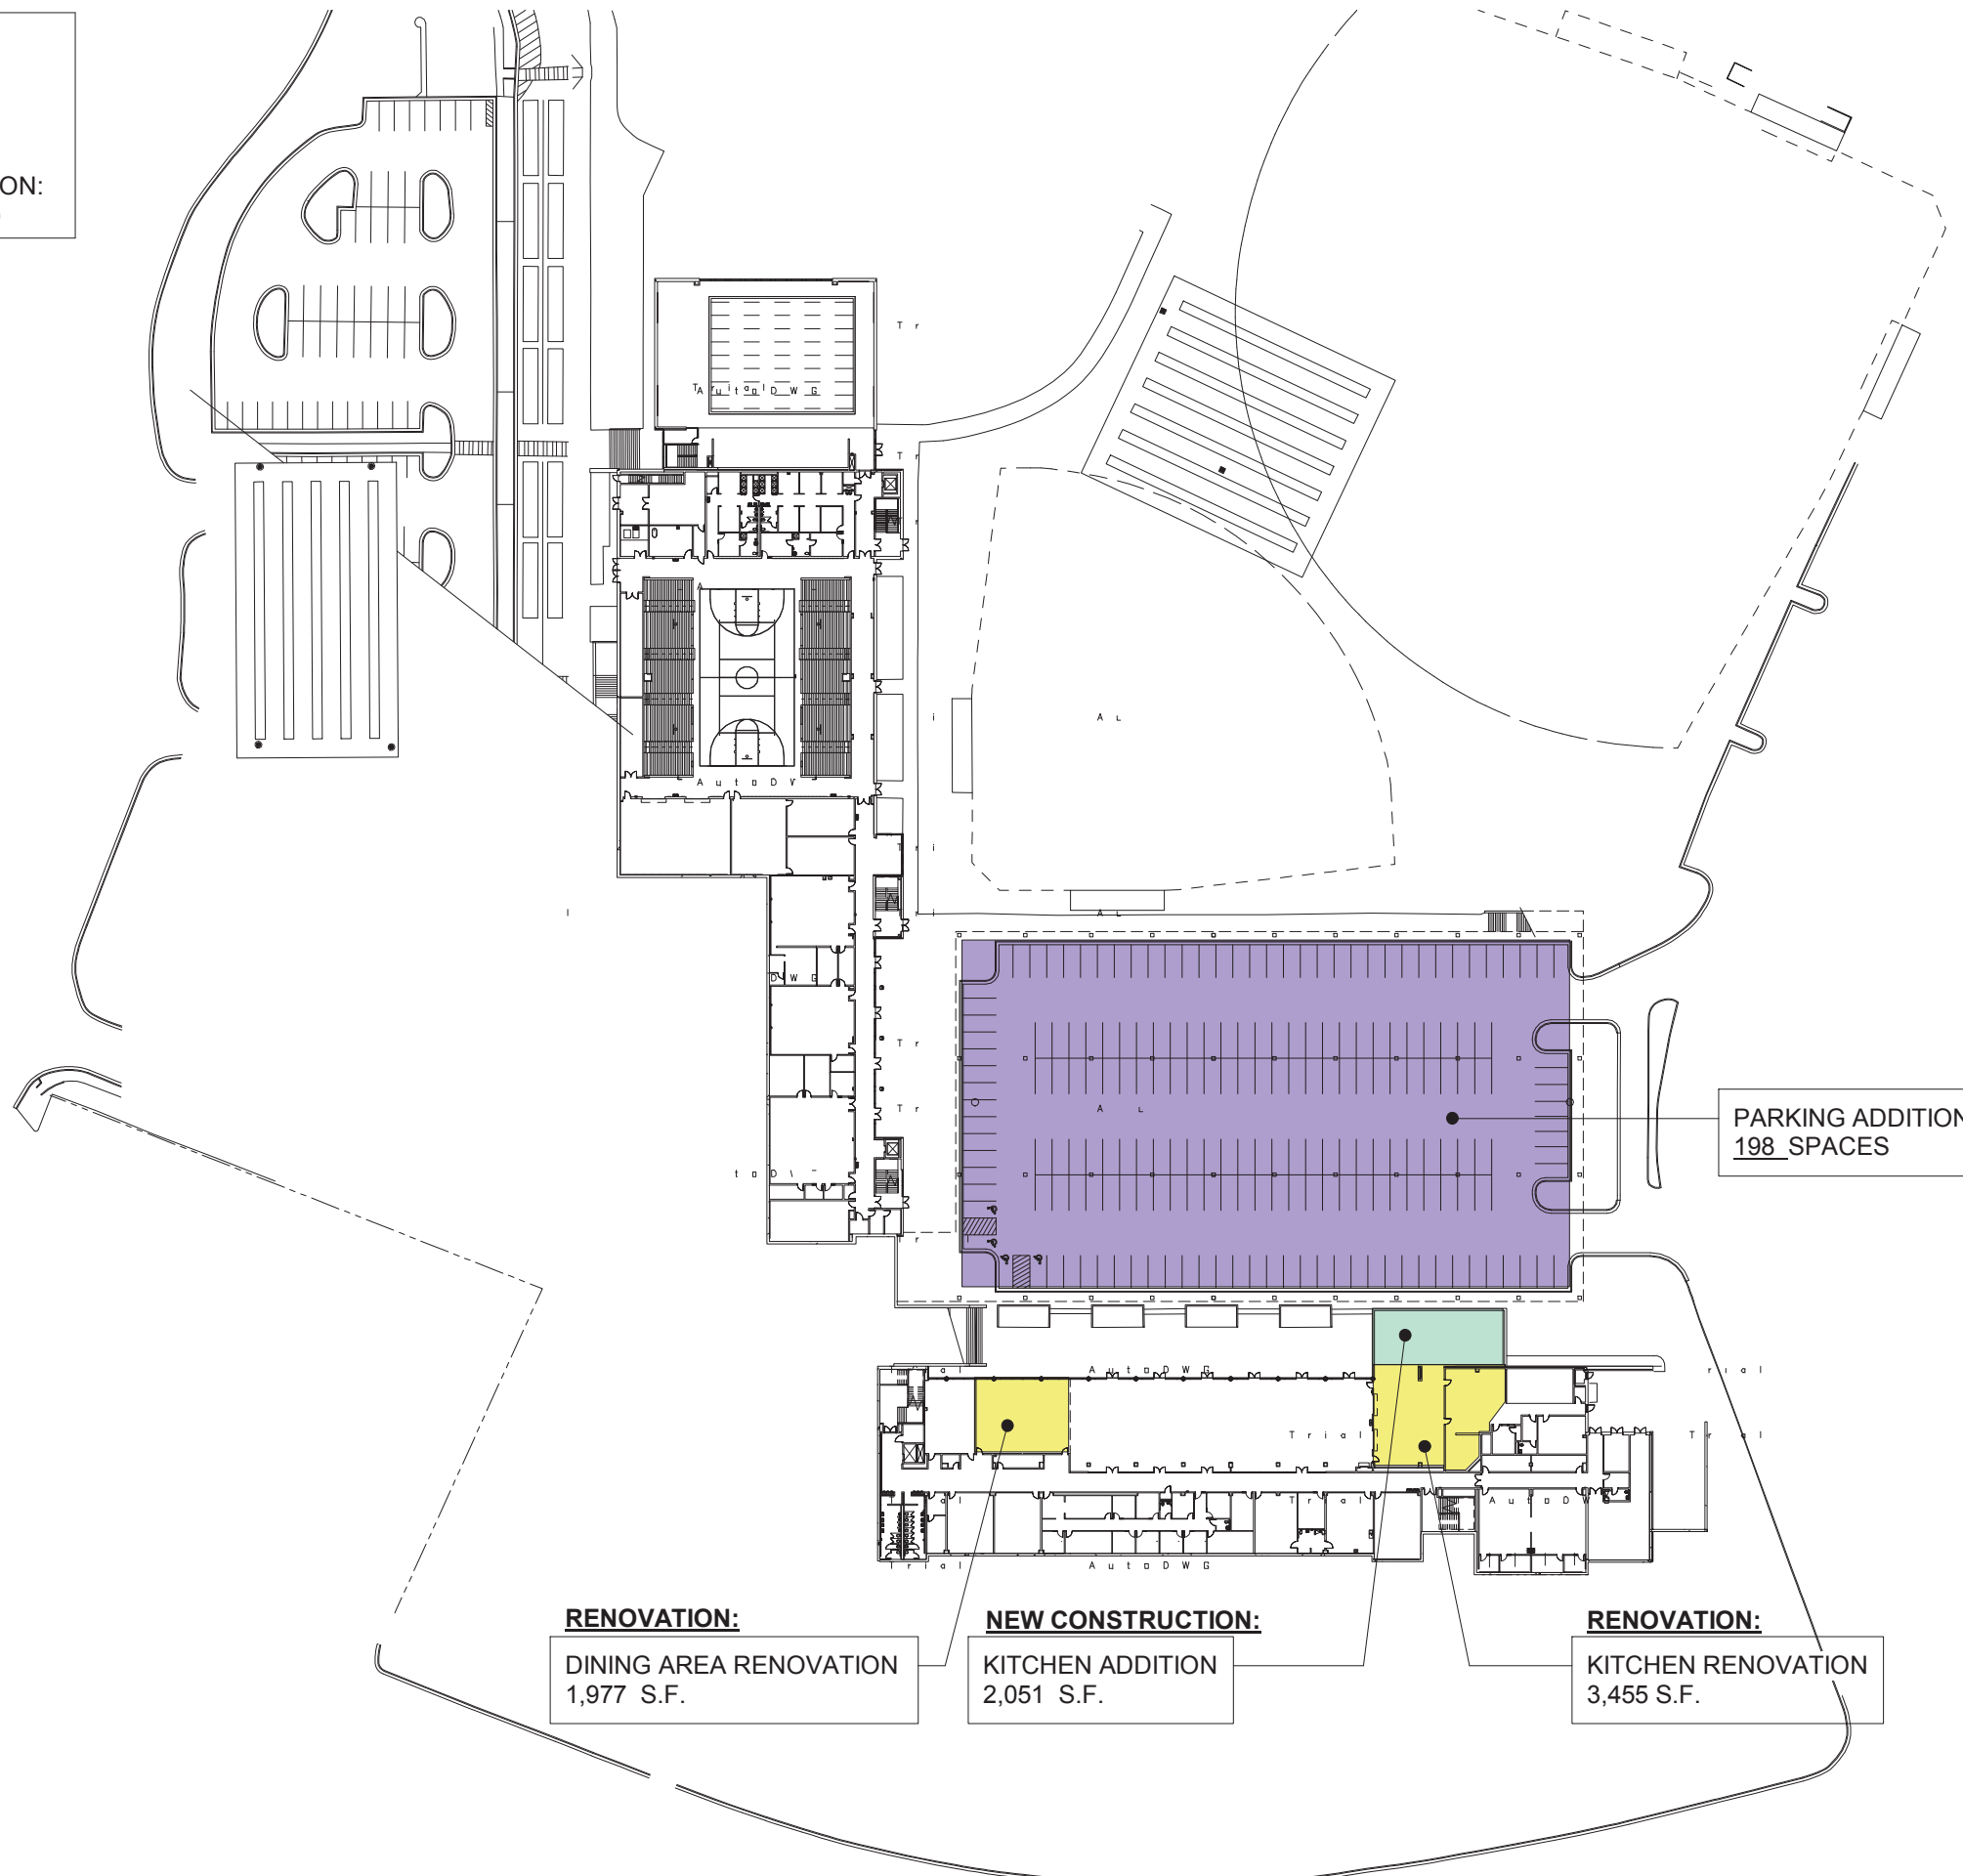

PARKING ADDITION  
198 SPACES


**RENOVATION:**  
DINING AREA RENOVATION  
1,977 S.F.

**NEW CONSTRUCTION:**  
KITCHEN ADDITION  
2,051 S.F.

**RENOVATION:**  
KITCHEN RENOVATION  
3,455 S.F.

# FIRST FLOOR

BASEMENT LEVEL  
1" = 100'-0"

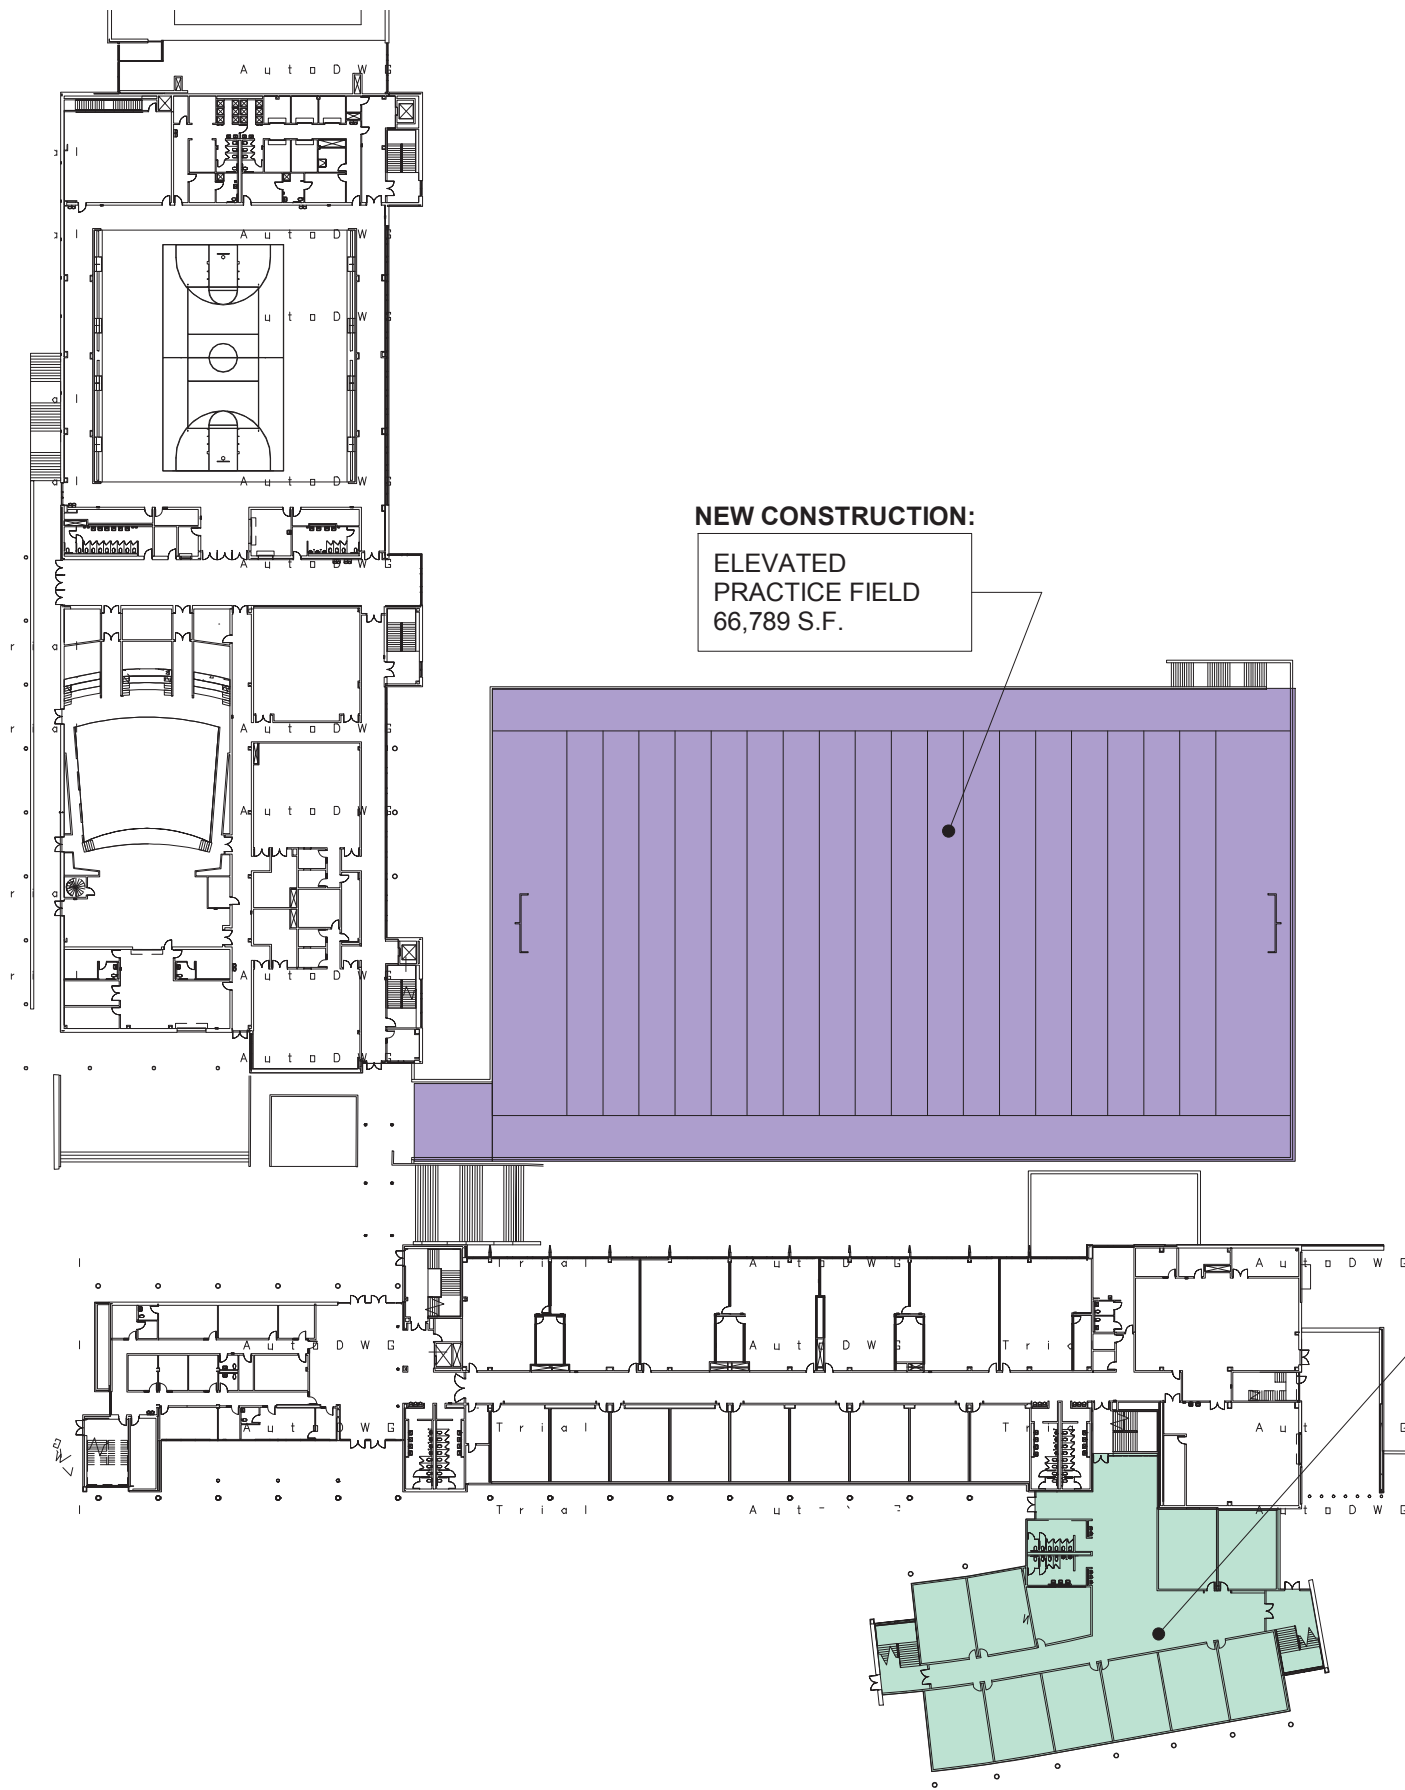

**NEW CONSTRUCTION:**


ELEVATED  
PRACTICE FIELD  
66,789 S.F.

**NEW CONSTRUCTION:**

10 CLASSROOMS  
1 ADMIN. SPACE  
15,296 S.F.

## SECOND FLOOR

GROUND LEVEL  
1" = 80'

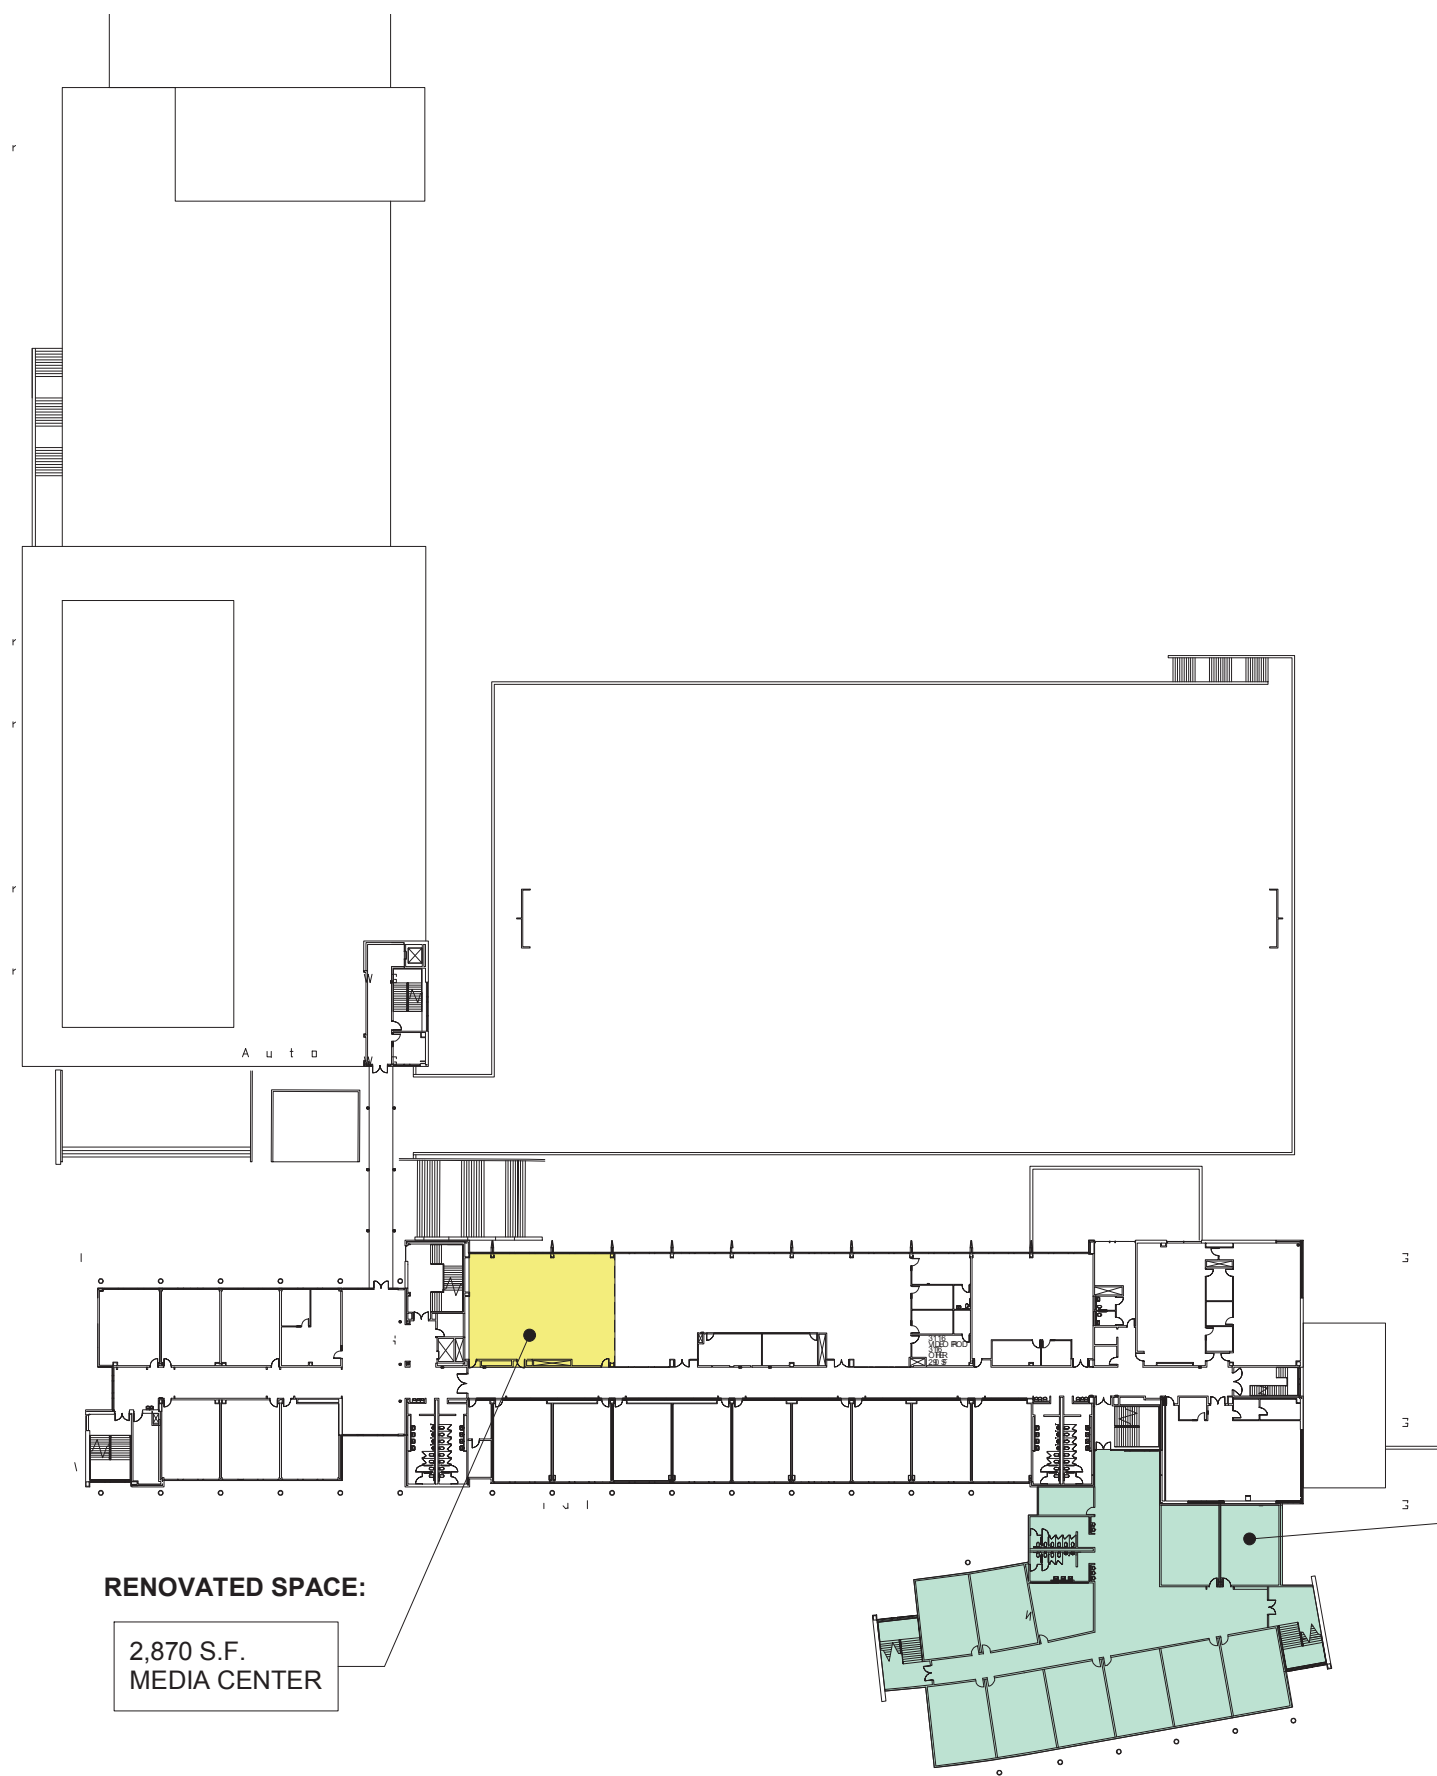


**RENOVATED SPACE:**  
2,870 S.F.  
MEDIA CENTER

**NEW CONSTRUCTION:**  
10 CLASSROOMS  
1 ADMIN. SPACE  
15,296 S.F.

# THIRD FLOOR

1" = 80'

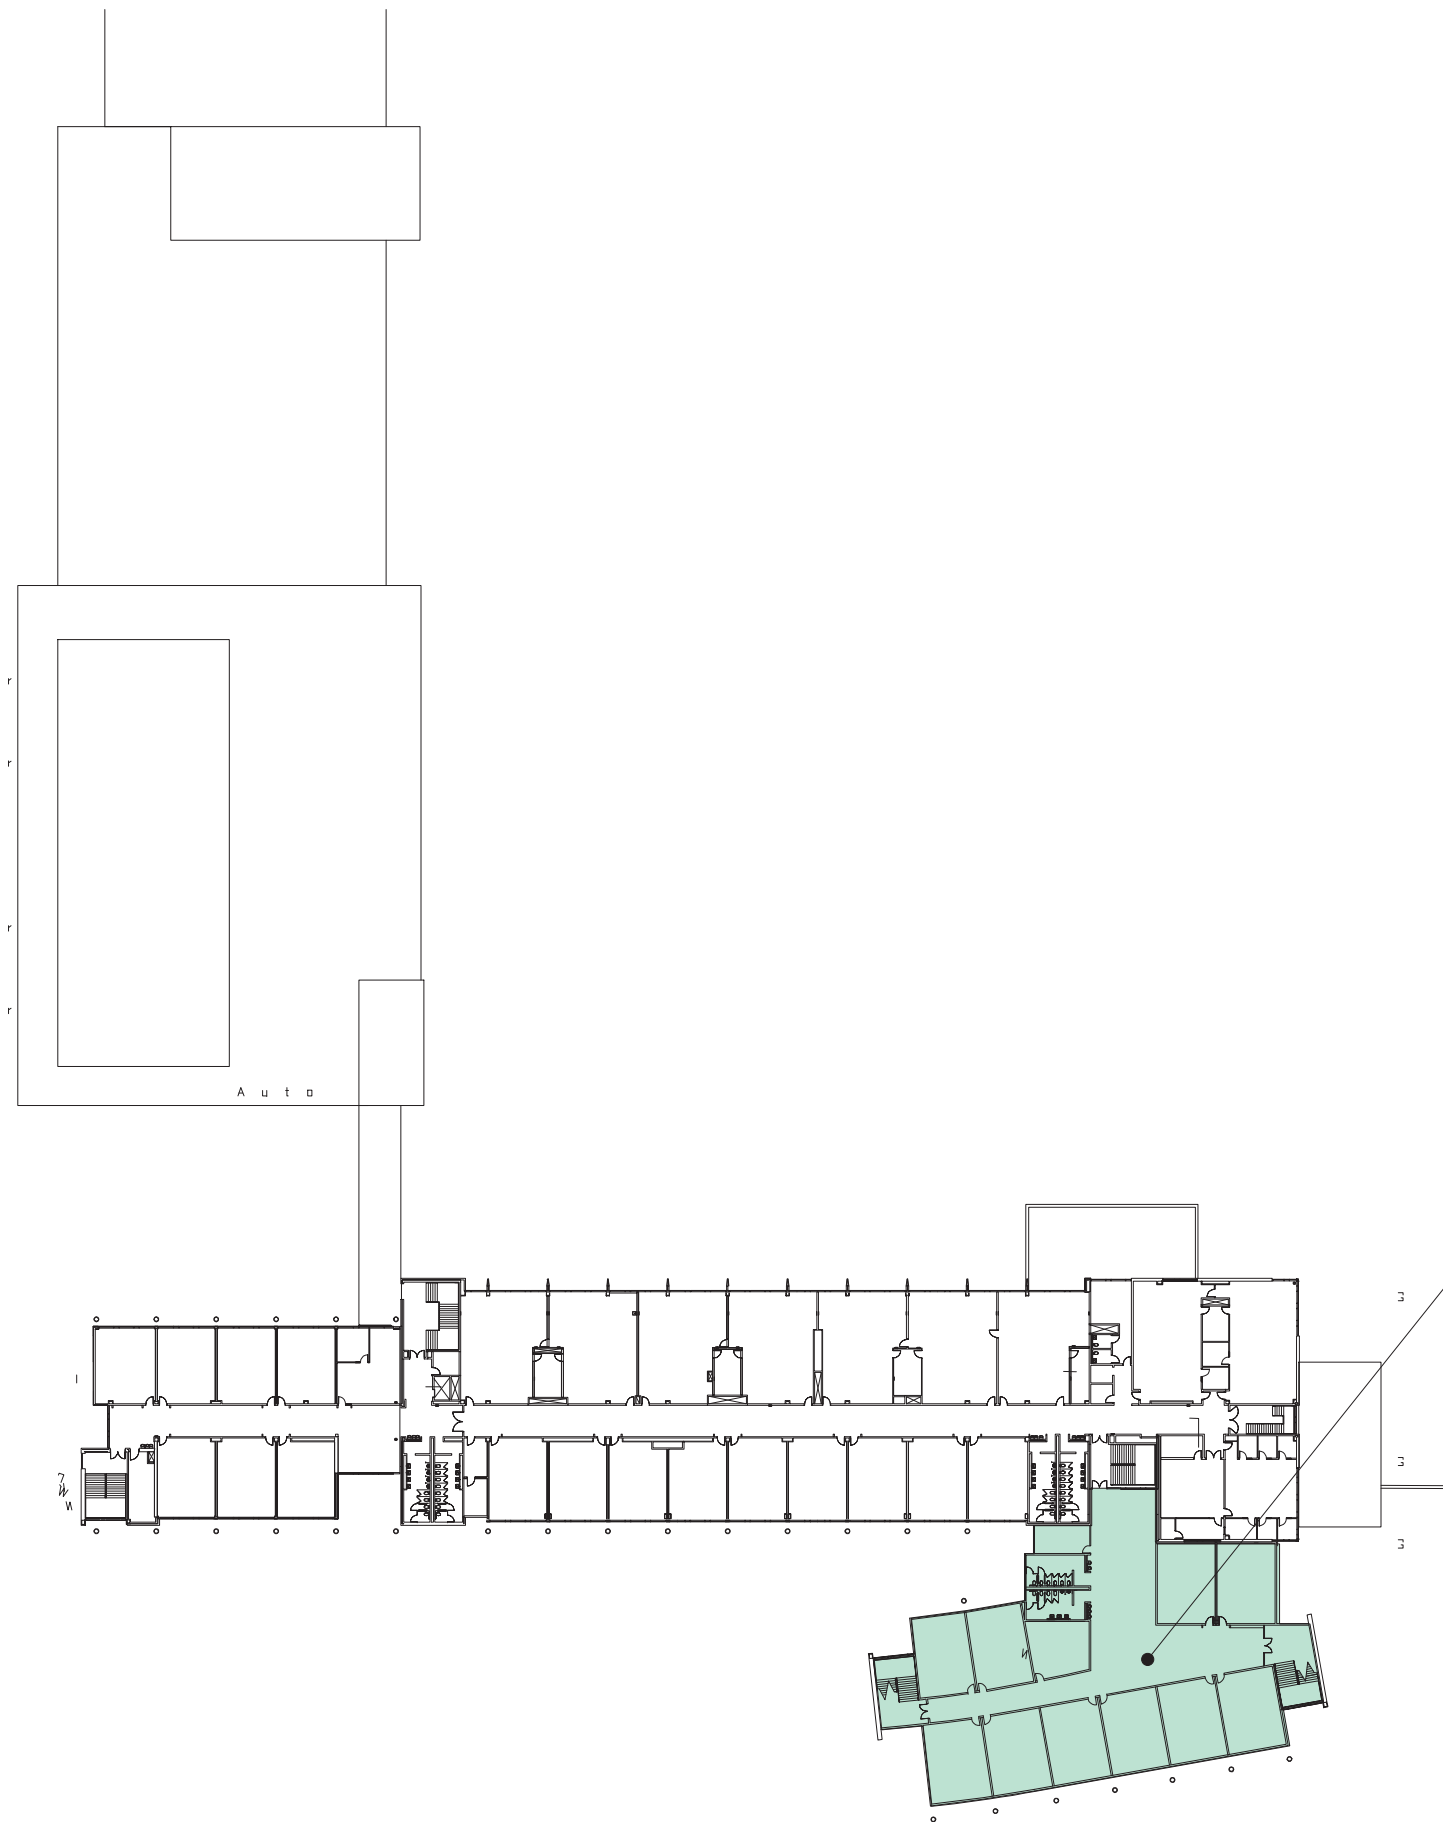

**NEW CONSTRUCTION:**  
10 CLASSROOMS  
1 ADMIN. SPACE  
15,296 S.F.

# FOURTH FLOOR

1" = 80'