

RENOVATION:

TABLE + CHAIR
STORAGE
533 S.F.


CAFETERIA
EXPANSION
1,910 S.F.

SCHEME ONE:

RENOVATION:
5,206 S.F. (TOTAL)

NEW CONSTRUCTION:
47,400 S.F. (TOTAL)


NEW PARKING LOT-138
PARKING SPACES MAX.

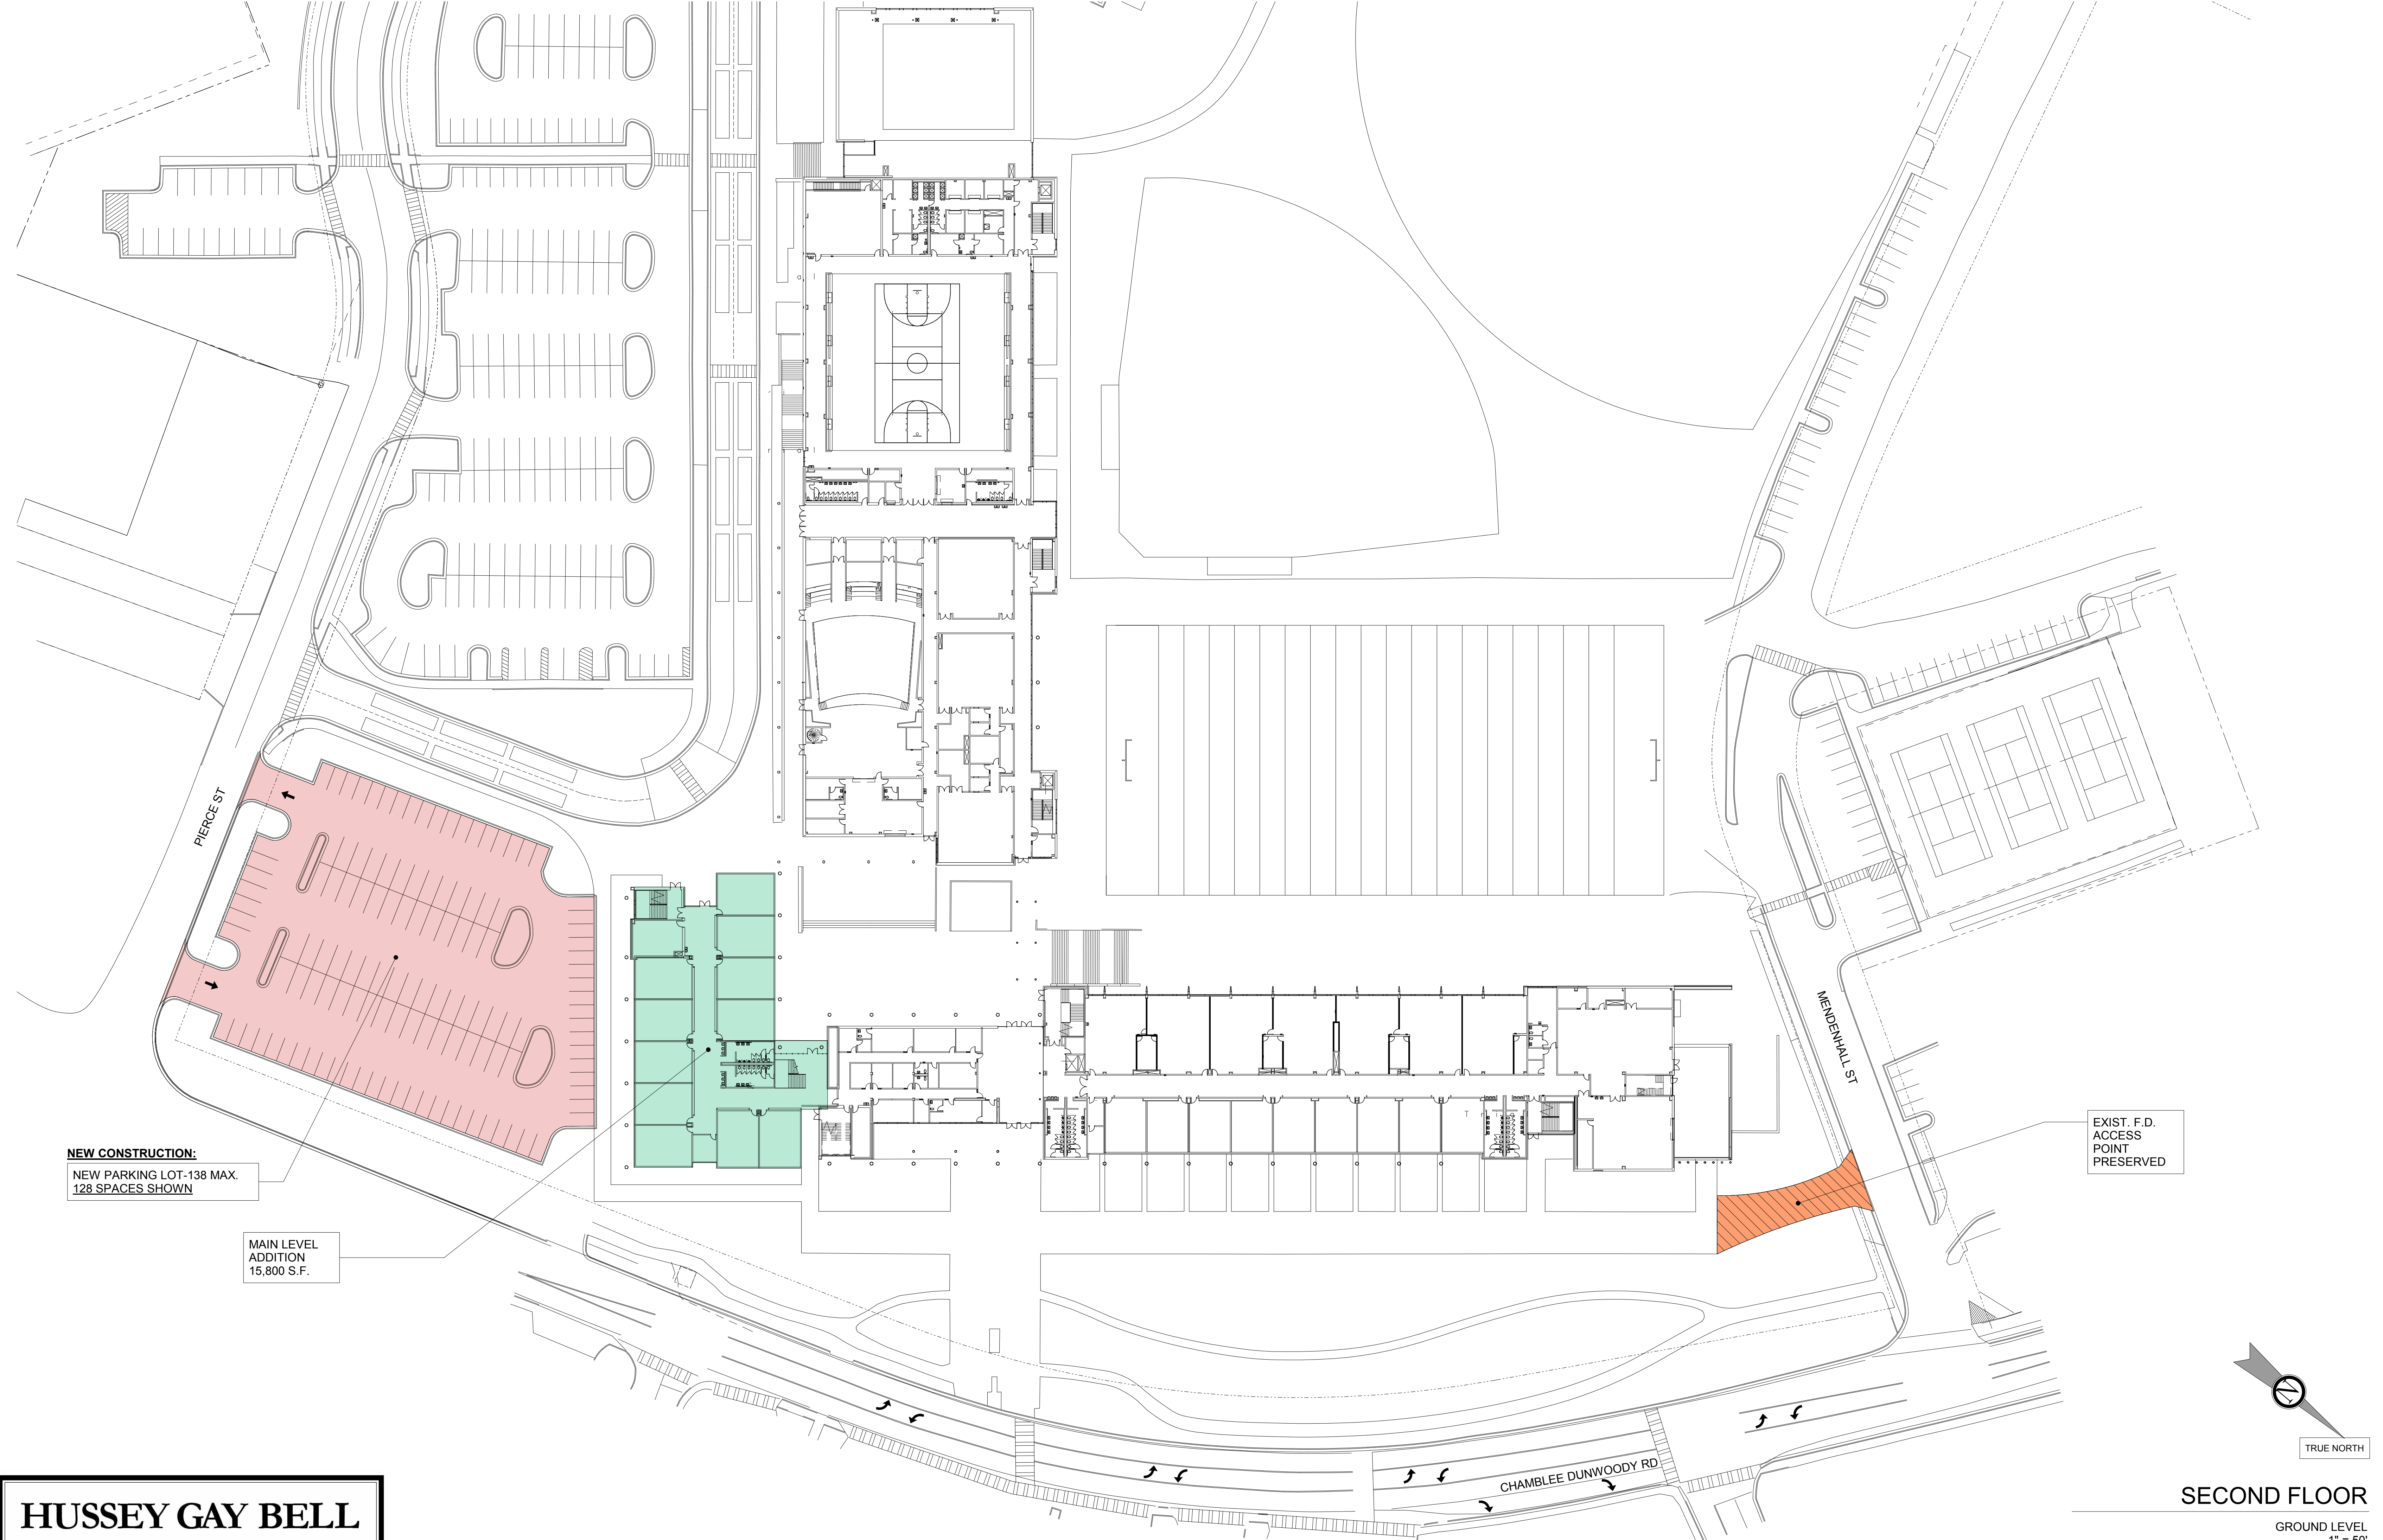

NEW CONSTRUCTION:
NEW PARKING LOT-138 MAX.
128 SPACES SHOWN

MAIN LEVEL
ADDITION
15,800 S.F.

EXIST. F.D.
ACCESS
POINT
PRESERVED

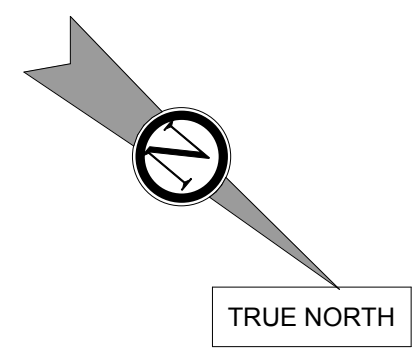

HUSSEY GAY BELL
Established 1958


CHAMBLEE CHARTER HIGH SCHOOL

SECOND FLOOR
GROUND LEVEL
1" = 50'
SCHEME I



NEW CONSTRUCTION:
ADDITION
15,800 S.F.

RENOVATED SPACE:
POTENTIAL MEDIA PRODUCTION
SUITE RENOVATION
1,663 S.F.
MEDIA CENTER EXPANSION
1,100 S.F.

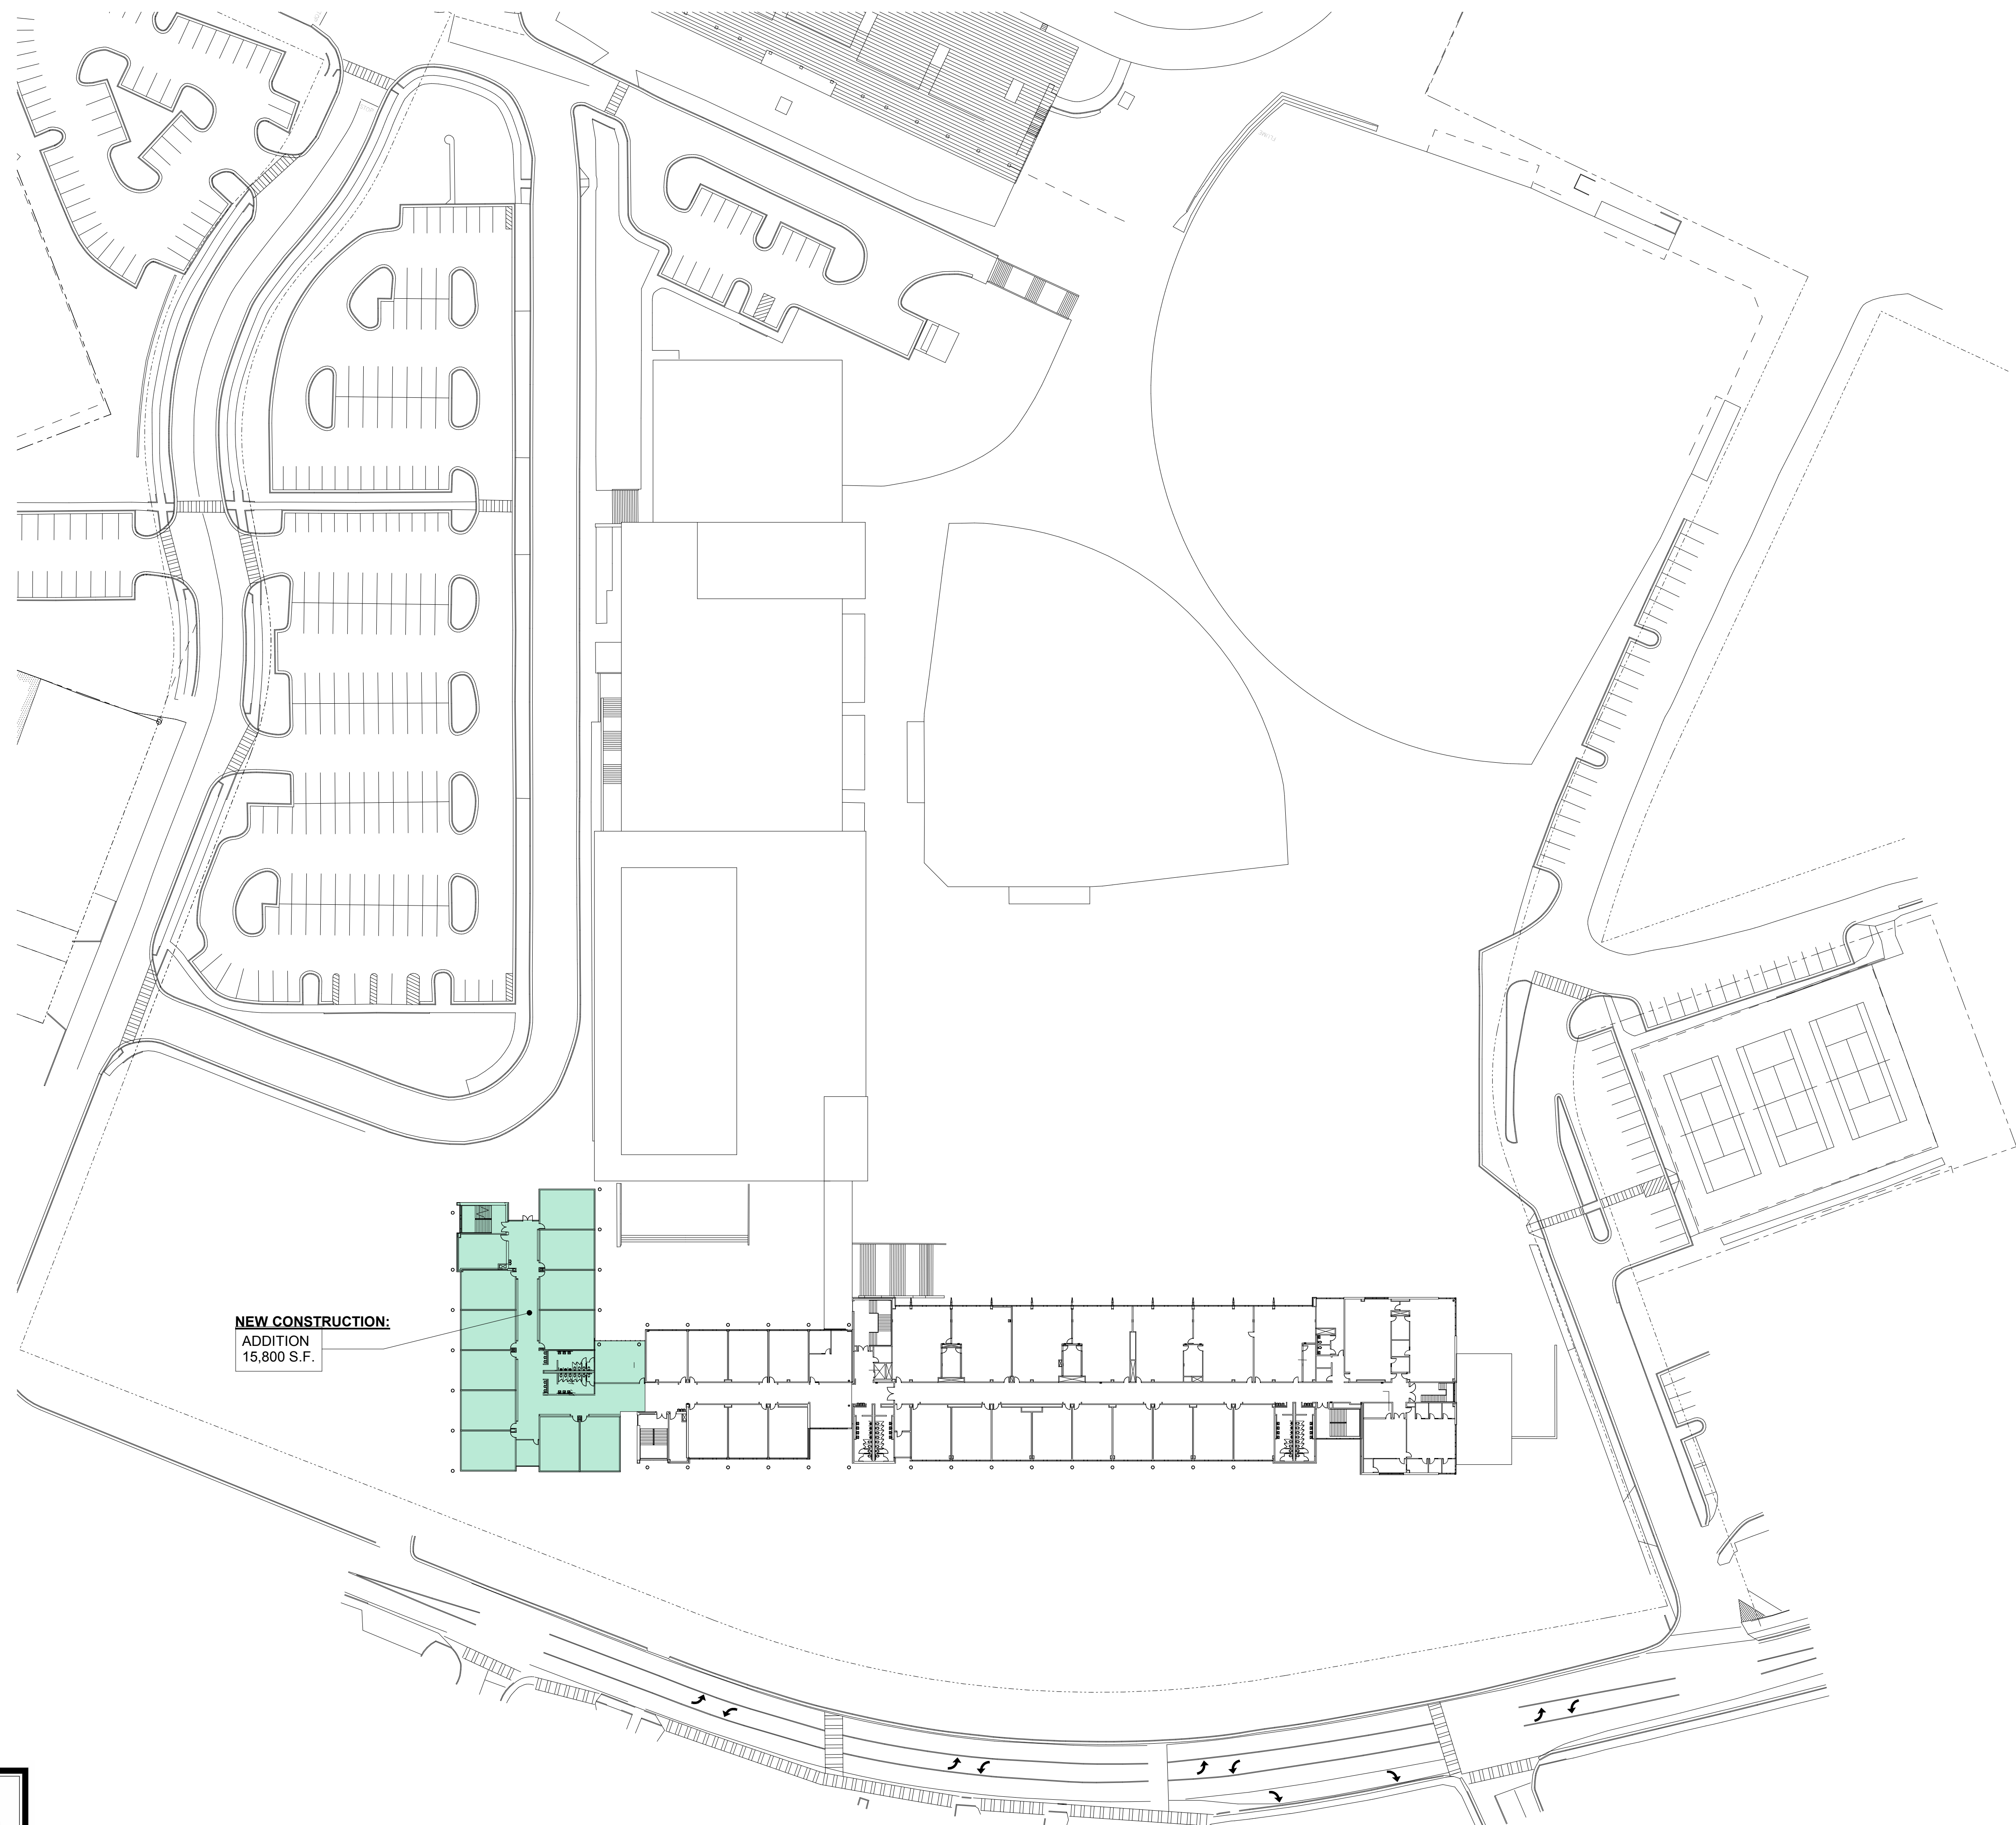

NEW CONSTRUCTION:
ADDITION
15,800 S.F.